


Antennenanlage D-STAR Realisanlage HB9AW Standort: Twerene99

HB9DSE
26.10.2010

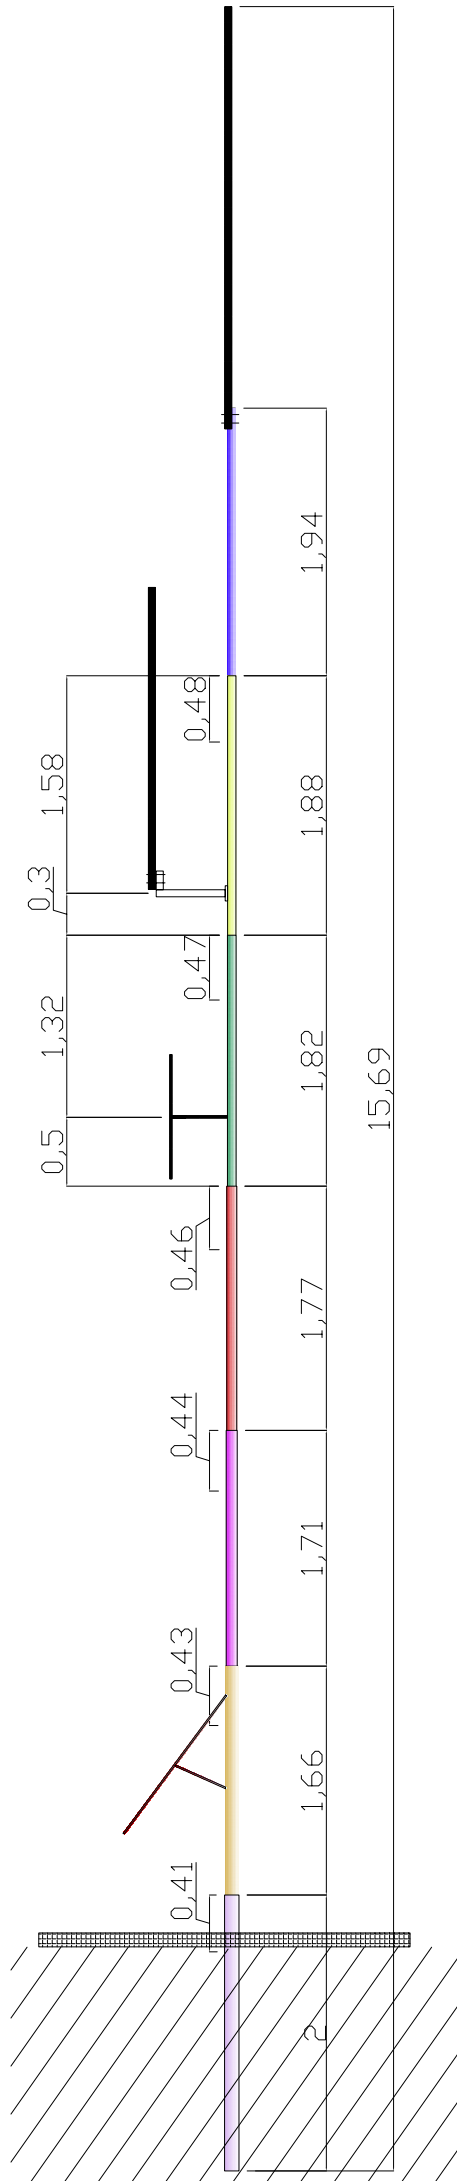

Procom CXL 2-3C/l
2m D-STAR

6. Element 55/51

Procom CXL 70-5C/l
70cm D-STAR

5. Element 60/55

4. Element 65/60
WIPIC WS 30112 1
APRS I-GATE

3. Element 72/65

2. Element 80/72

Solarmodul

1. Element 90/80

Kante Flachdach

Standelement 104/90